


COMPOUND

AREA 570 SQM

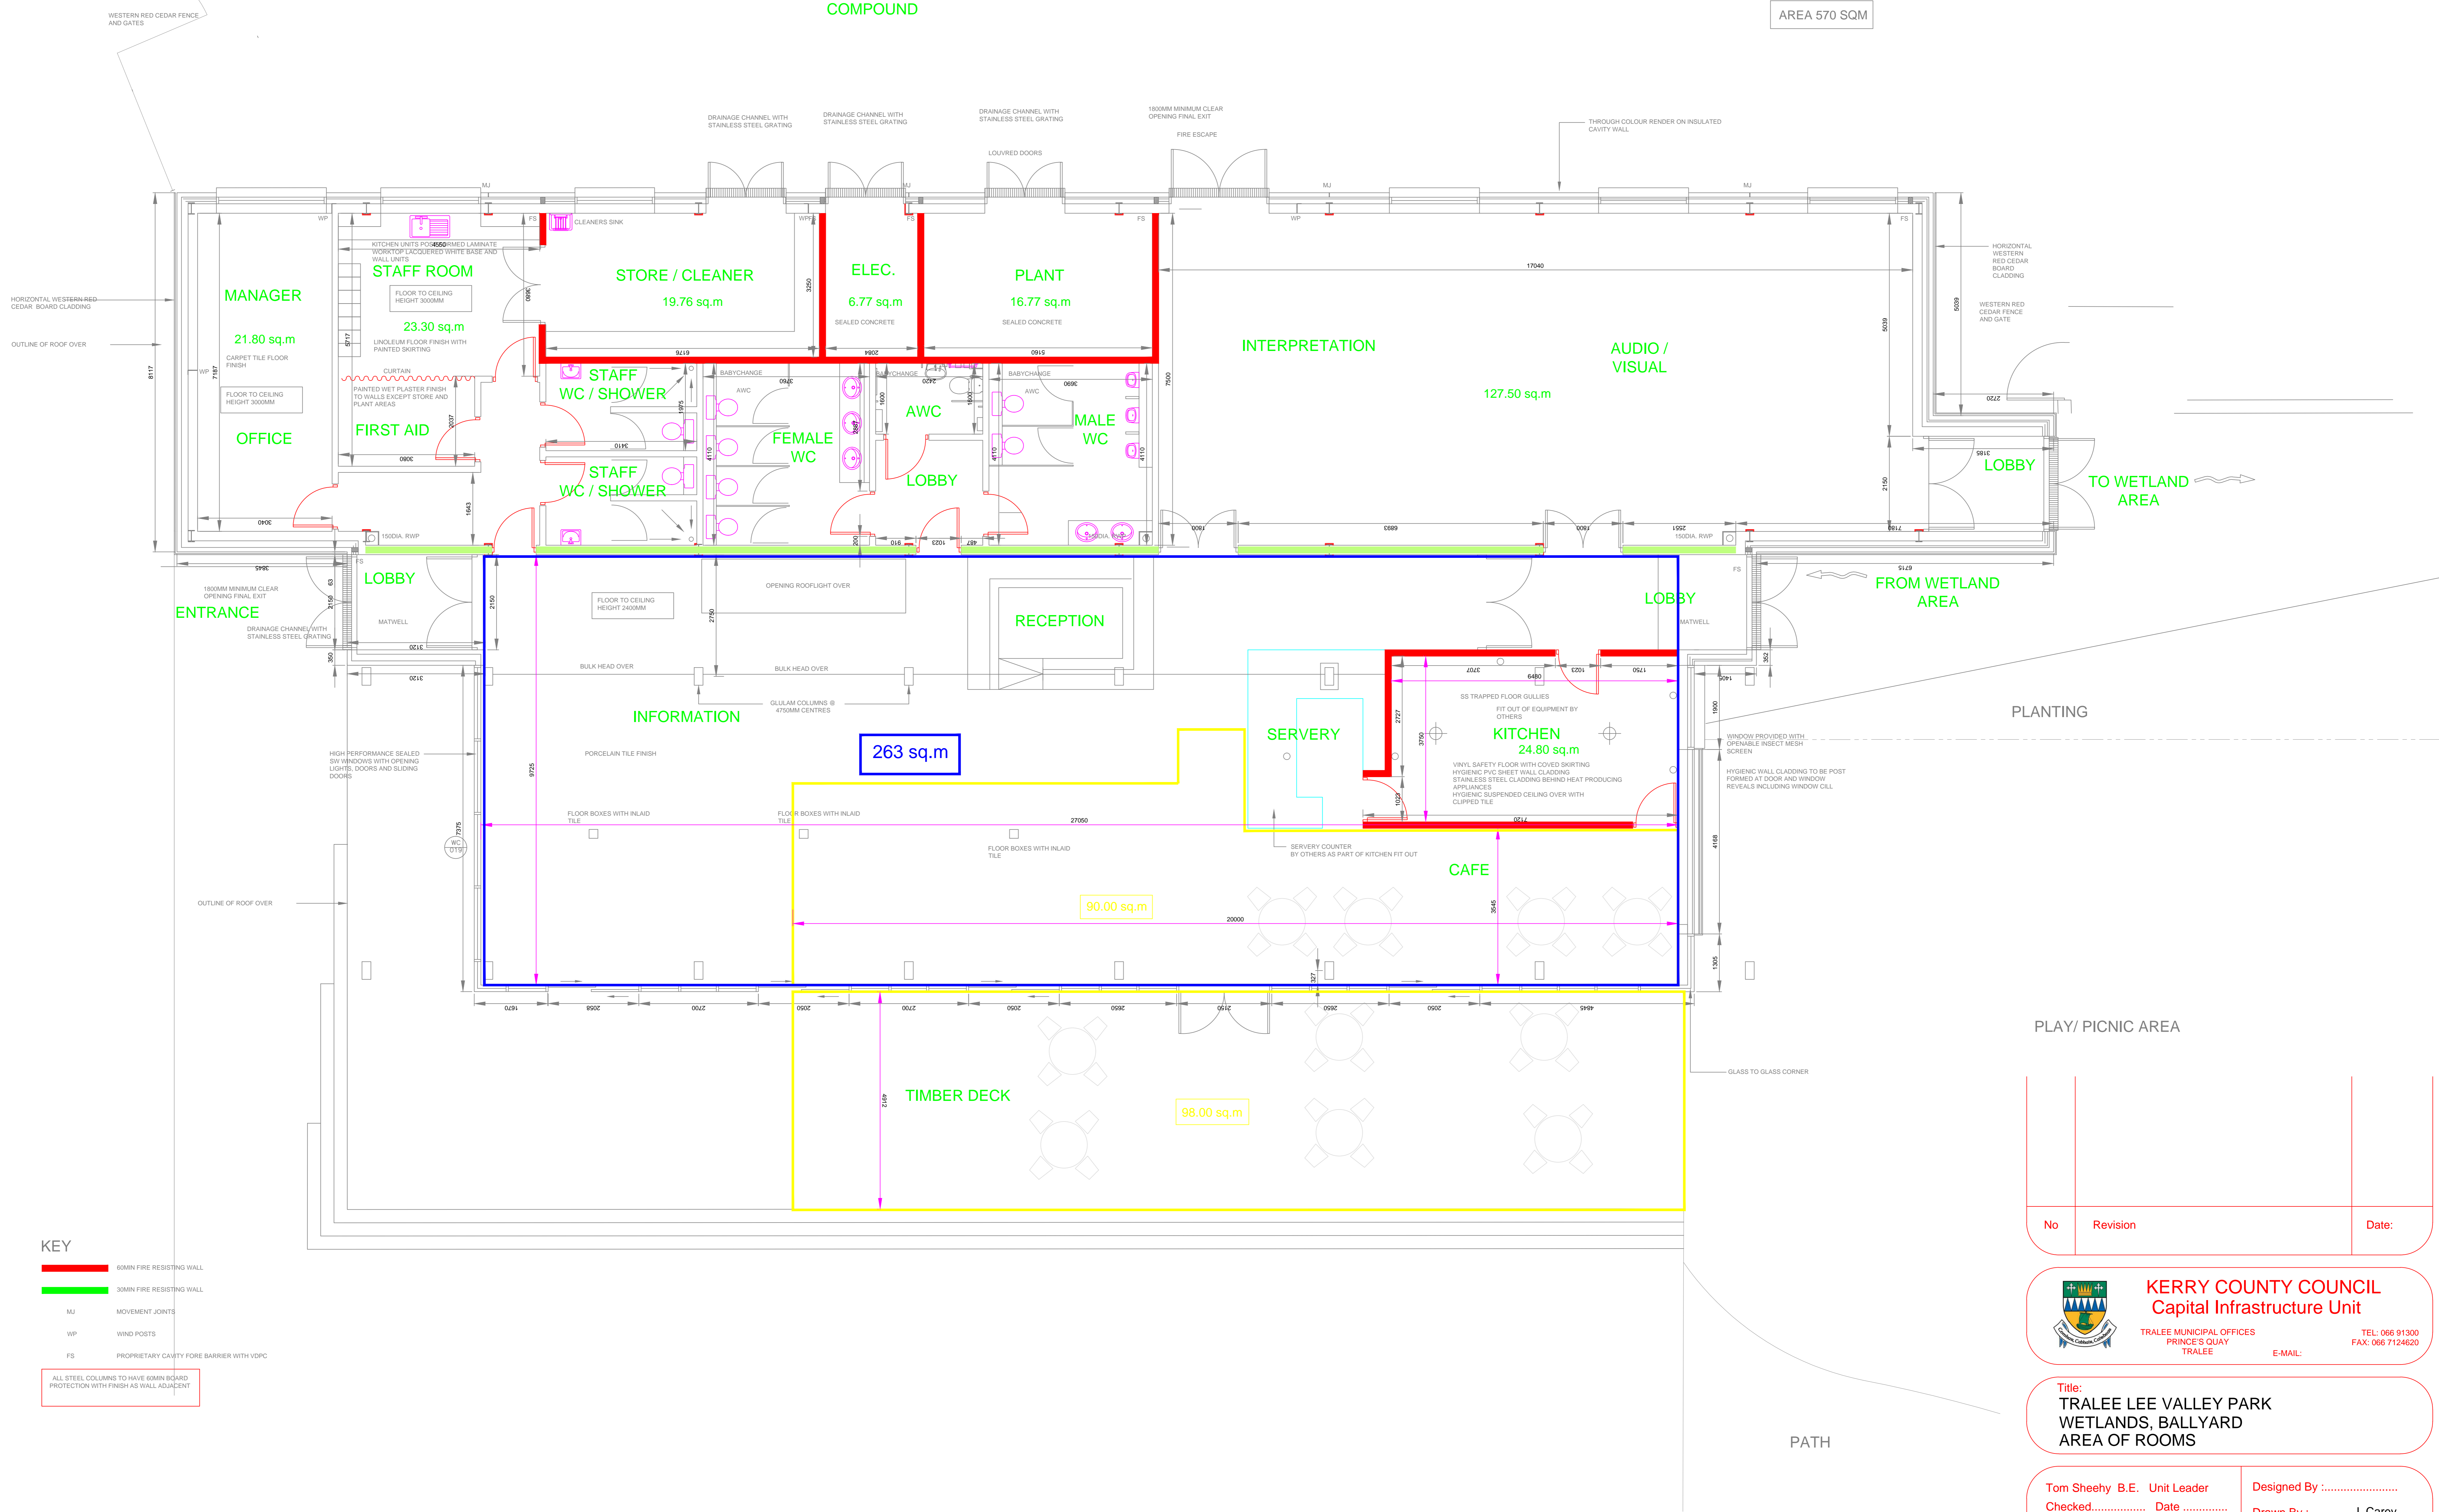

- KEY**
- 60MIN FIRE RESISTING WALL
 - 30MIN FIRE RESISTING WALL
 - MU MOVEMENT JOINTS
 - WP WIND POSTS
 - FS PROPRIETARY CAVITY FIBRE BARRIER WITH VOPC
- ALL STEEL COLUMNS TO HAVE 60MIN BOARD PROTECTION WITH FINISH AS WALL ADJACENT

No	Revision	Date:

KERRY COUNTY COUNCIL
Capital Infrastructure Unit

TRALEE MUNICIPAL OFFICES
PRINCE'S QUAY
TRALEE

TEL: 066 91300
FAX: 066 7124620
E-MAIL:

Title: **TRALEE LEE VALLEY PARK WETLANDS, BALLYARD AREA OF ROOMS**

Tom Sheehy B.E. Unit Leader
Checked..... Date

Timothy McSwiney B.E SEE
Regeneration Co-Ordinator
Checked..... Date

Designed By :.....
Drawn By :.....J. Carey..
Scale:.....1:50 @ A0
Date:.....10-08-2017

Drawing No. **H / 17 / 046**